

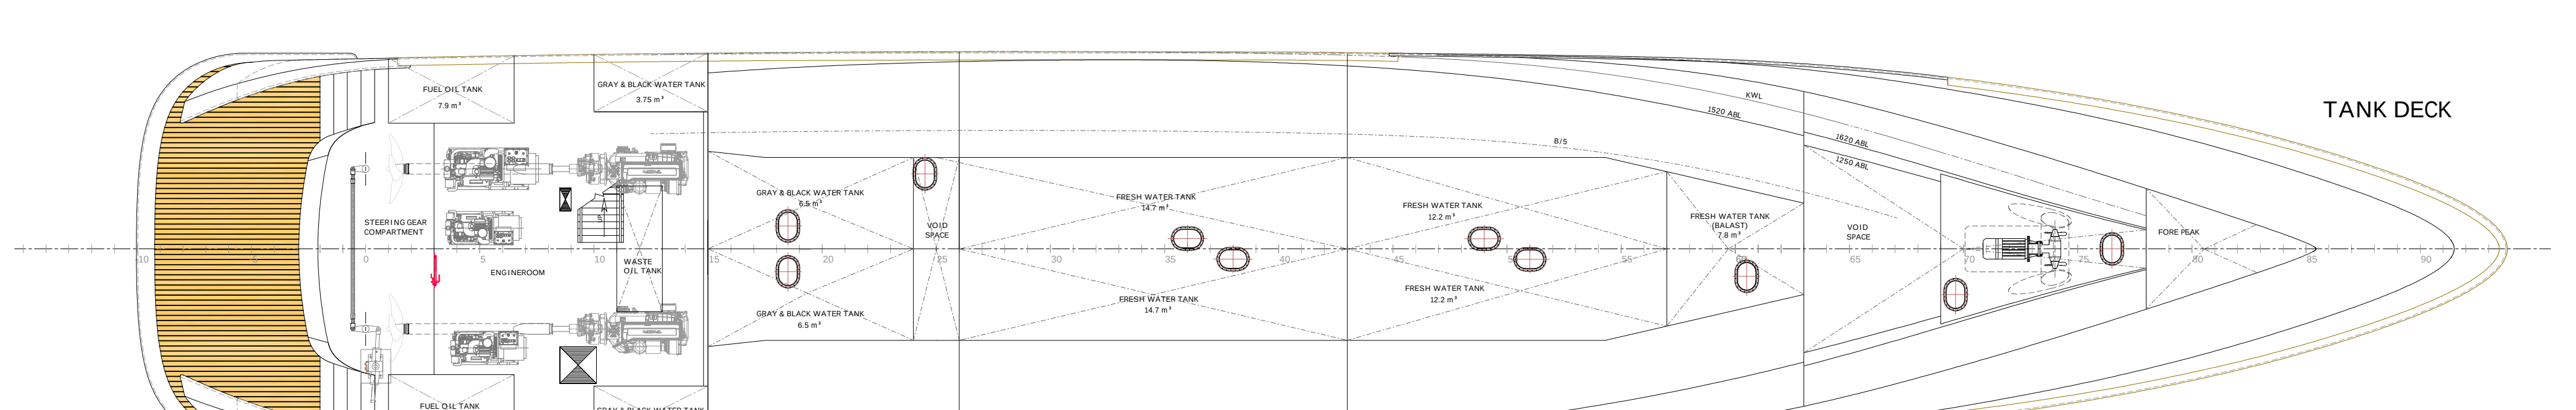
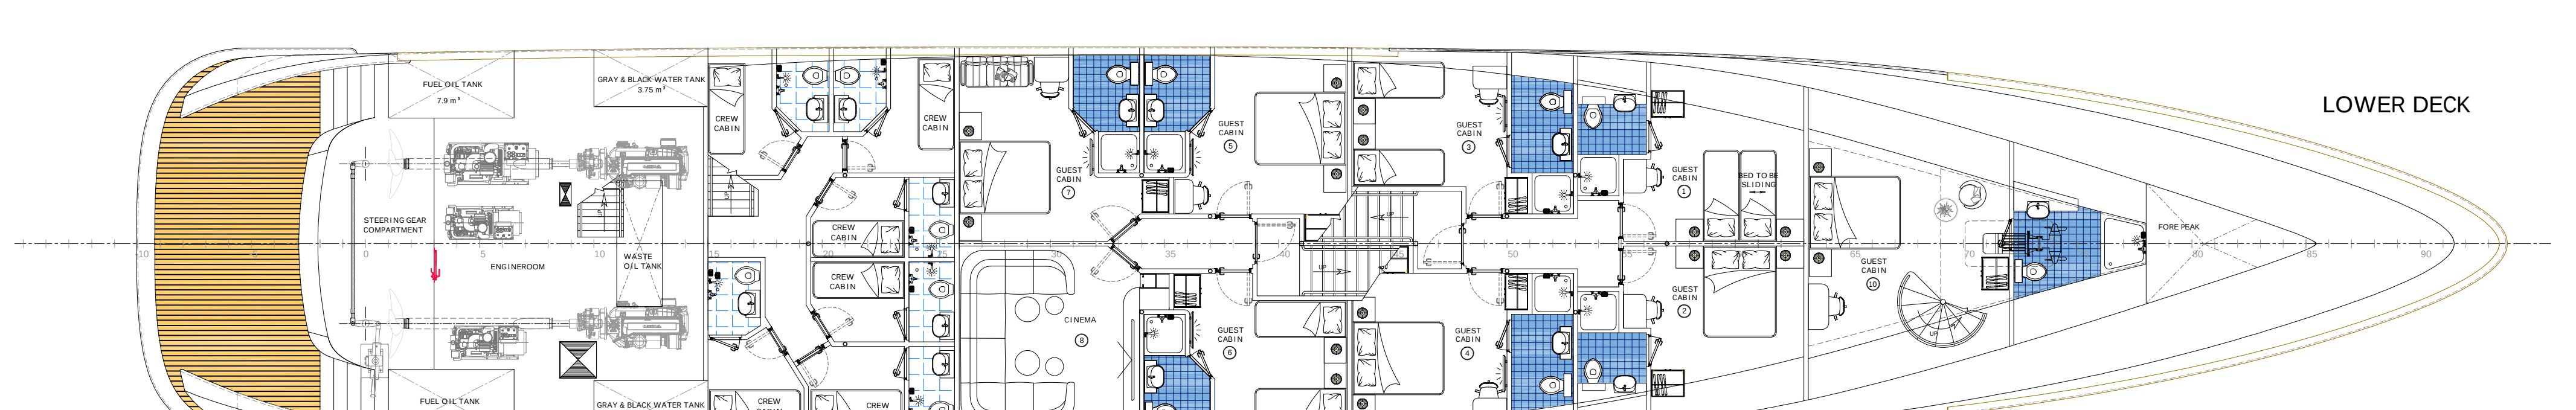
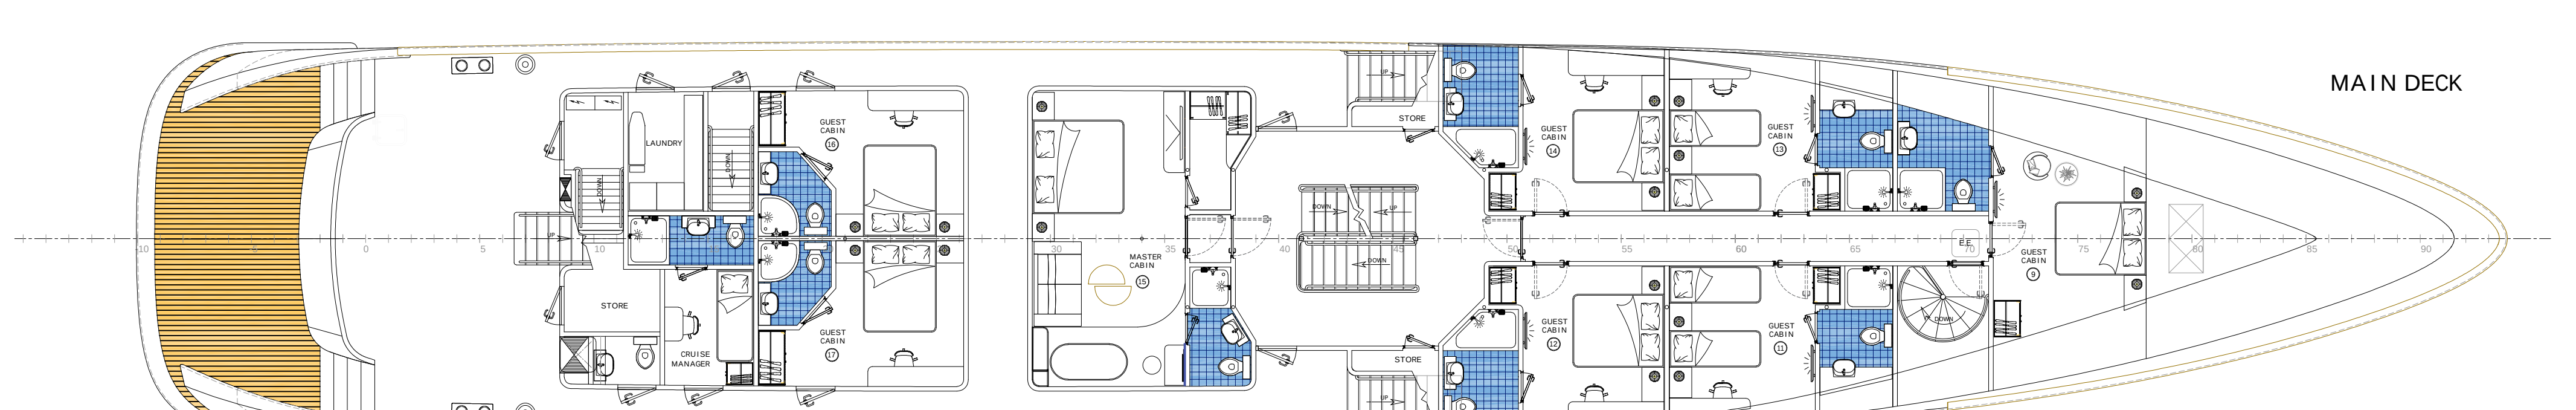
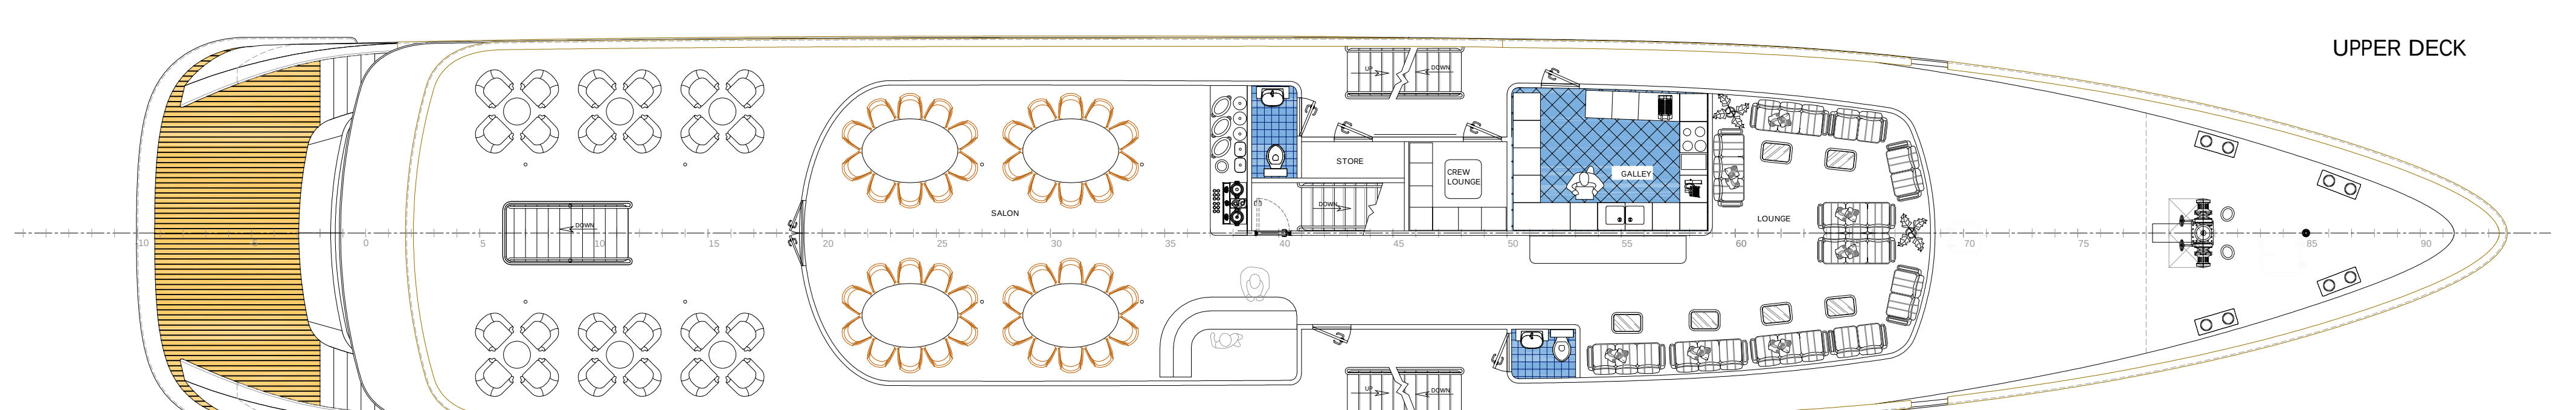
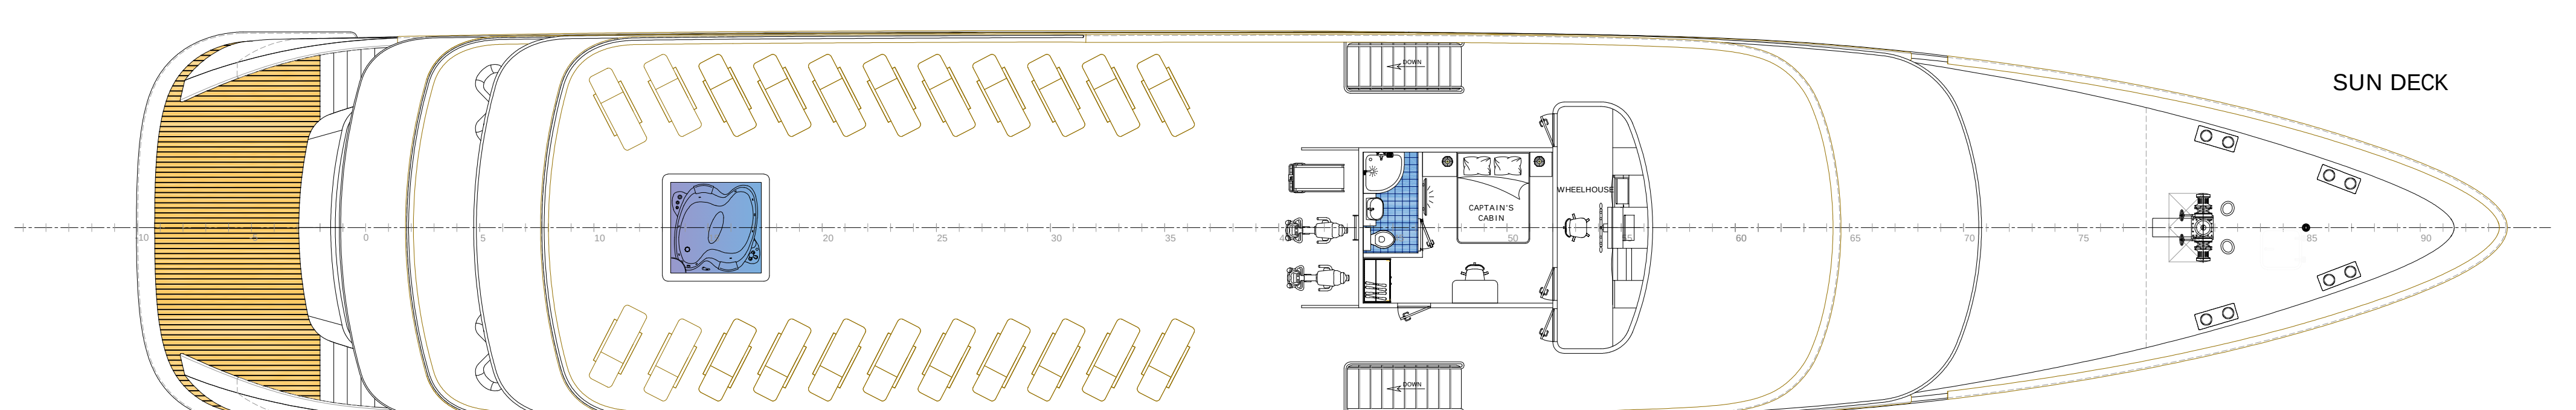
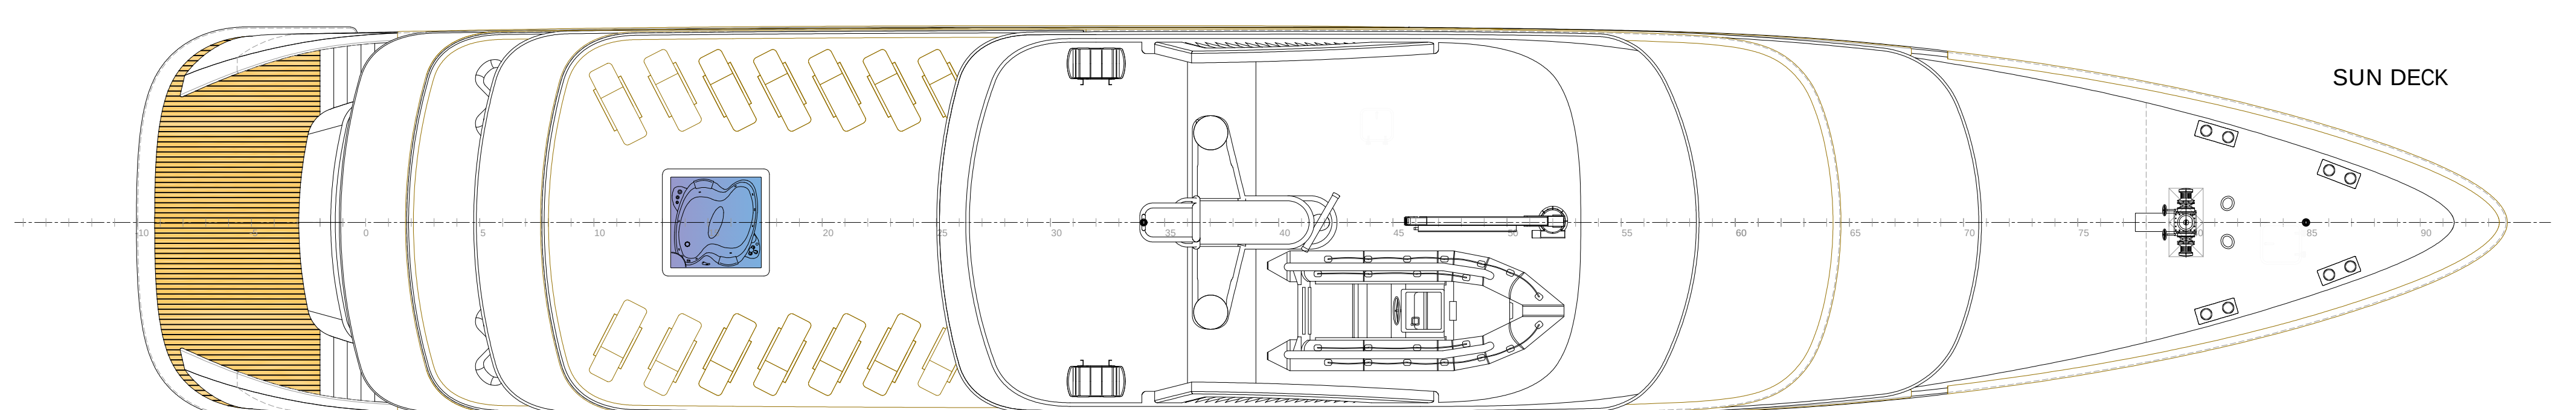


PRINCIPAL DIMENSIONS:

LENGTH OVER ALL: 51.92 m
LENGTH WATER LINE: 46.03 m
BREADTH : 8.63 m
DEPTH: 3.83 m
DRAUGHT: 2.50 m
CABINS/PASSENGERS: 18/36
GT: 499

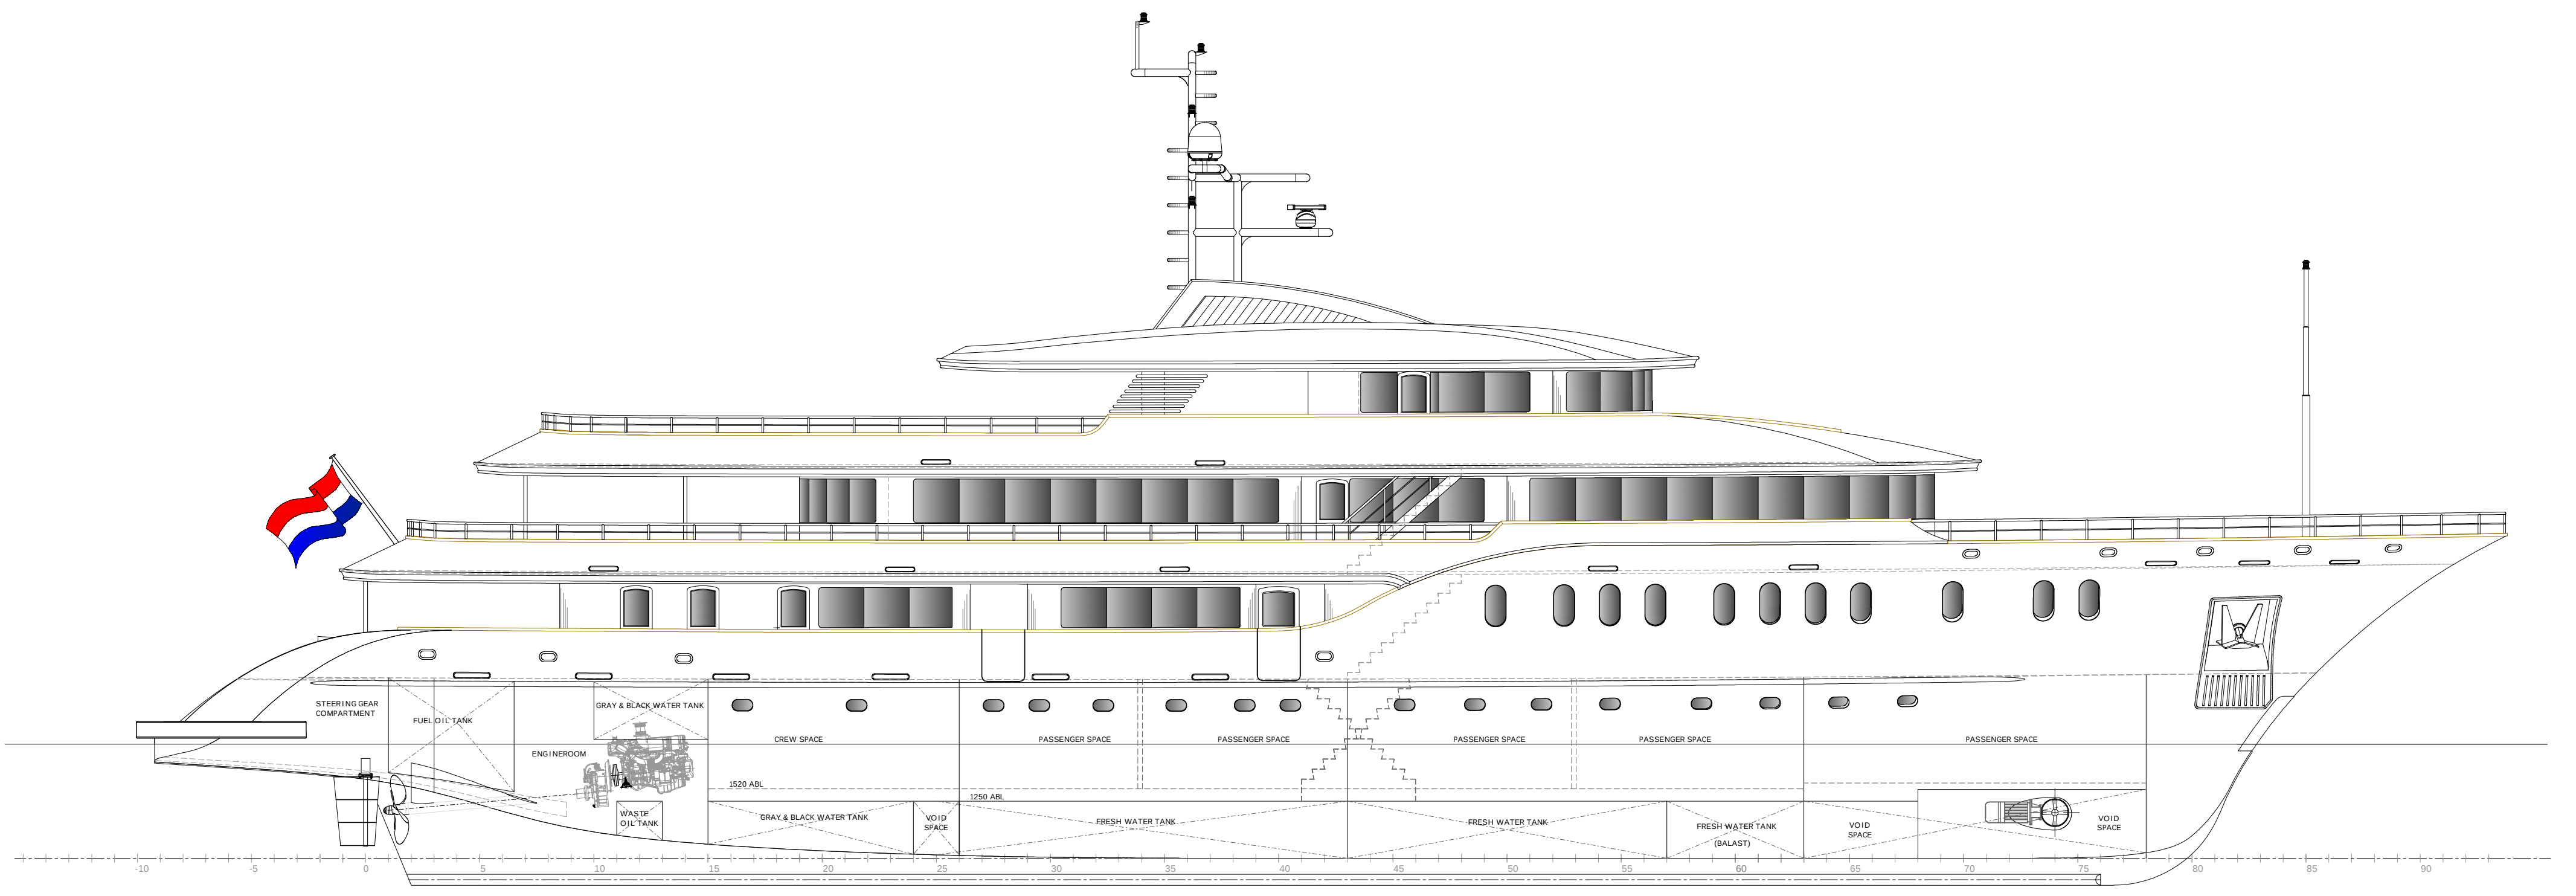

INDEX	DATUM	IZMJENE I DOPUNE
NAZIV NAČRTA: ALFA MARIO GENERAL ARRANGEMENT		
NAZIV PROJEKTA BROD ZA NAUČIČKI TURIZAM 51.92 m PROJEKT 02019 (PROVIDNOST 6.0.0.) NOV 050 (RADEŽ)		
MERILLO: 1:100	VELIČINA: A0+	IZRADIO: I. SARUN
DATUM: 01-2019	NAČRT BR.: 02019-101-101	LIST: LISTOVA: 1

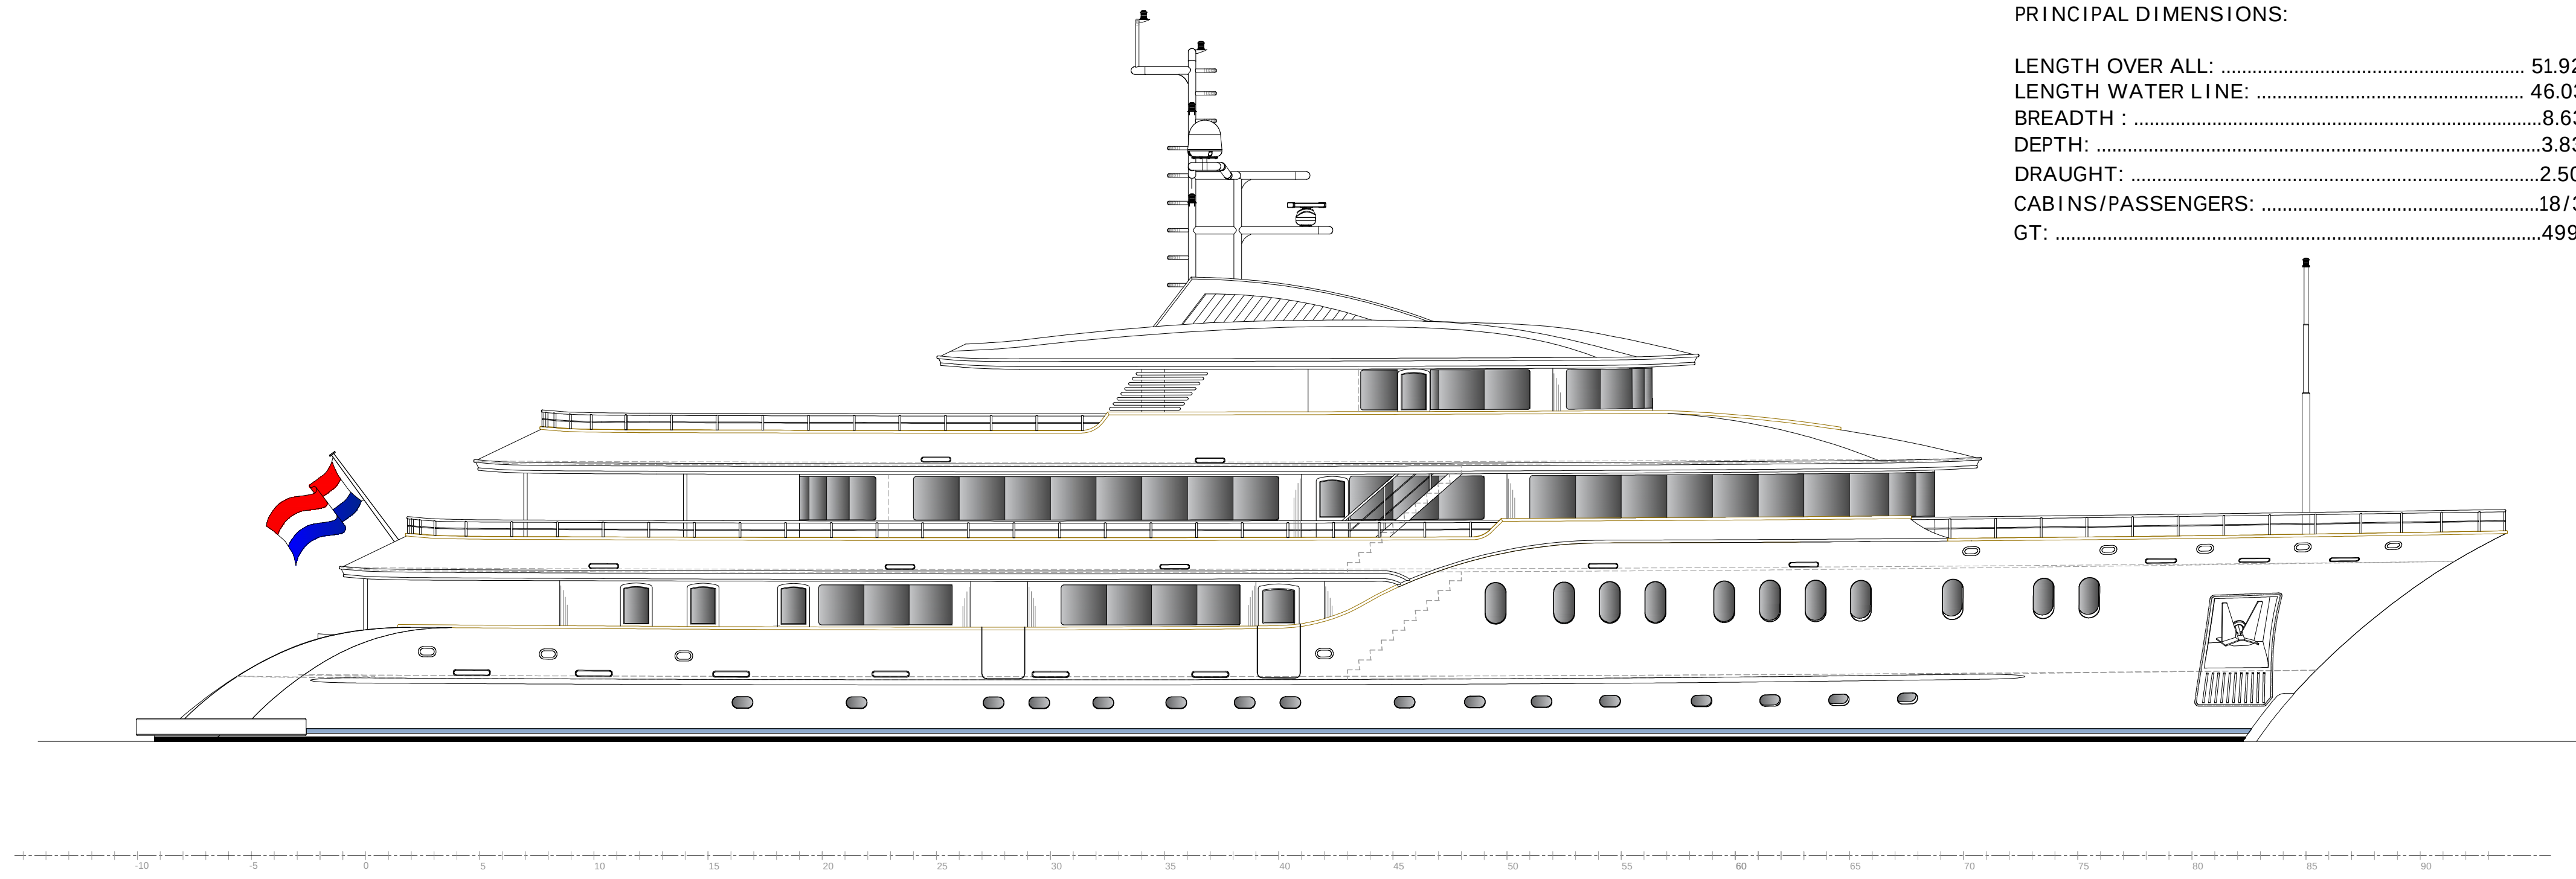

Zrinsko Frankopanska 64, 21000 Split, CROATIA
Phone: +385 21 554 504
GSM: +385 98 98 25 85
info@nauta.hr

This drawing is protected by copyright, and property of NAUTA d.o.o.
No part thereof may be disclosed, copied, duplicated or in any way
made use of except with approval of NAUTA d.o.o. Split, CROATIA